


1:1 000

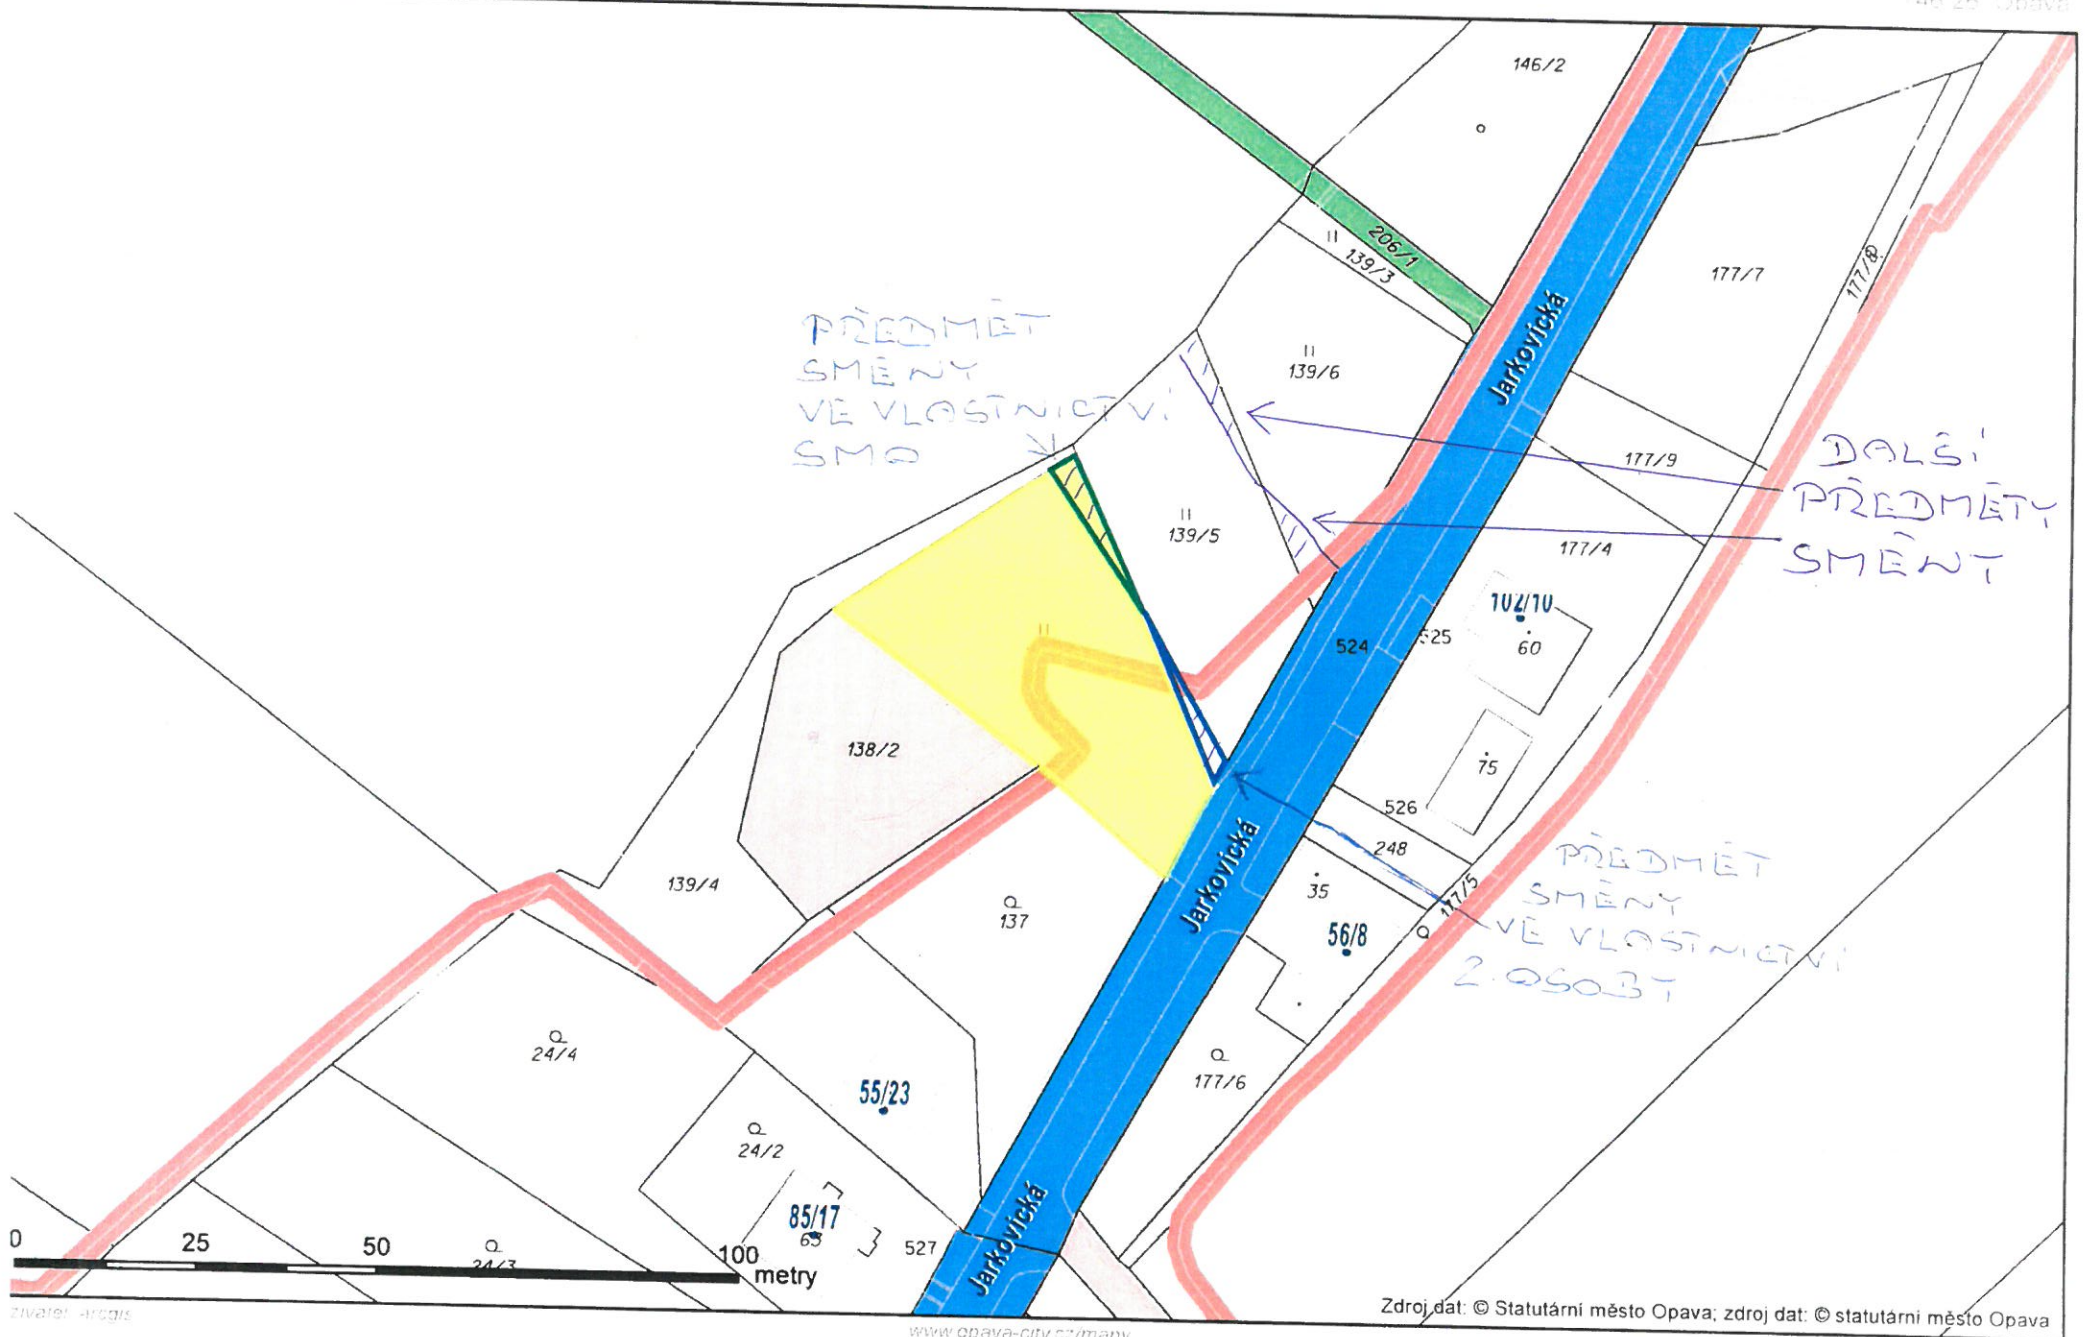

stávající stav

budoucí stav

SMO

P.

P.

SMO

P.

P.



Seznam souřadnic (S-JTSK)

Souřadnice pro zápis do KN

č.bodu	Y	X	KK	Poznámka
150-1	501802.74	1083705.77	7	barva
150-6	501787.62	1083678.78	7	kolík
151-1	501816.23	1083730.20	7	sloupek plotu
151-2	501803.81	1083707.68	7	barva
151-4	501835.75	1083684.50	7	kolík
158-2	501820.72	1083668.37	7	mezník
1	501811.07	1083709.89	3	roh domu
2	501807.08	1083702.74	3	roh domu
3	501810.10	1083701.05	3	roh domu
4	501808.16	1083697.62	3	roh domu
5	501815.32	1083693.64	3	roh domu
6	501821.23	1083704.25	3	roh domu
11	501814.29	1083726.68	7	kolík
12	501798.06	1083697.41	7	kolík
13	501825.57	1083673.06	7	kolík
14	501836.21	1083683.37	7	kolík
15	501838.50	1083686.36	7	kolík
16	501868.73	1083706.74	7	kolík